

Revisions:

Project:  
**725 CHESTNUT STREET  
RENOVATIONS**

**725  
CHESTNUT STREET, L.P.  
Philadelphia,  
PA 19106**

Drawing Title:  
**FLOOR PLANS**


Date: SGR

SGRA Project No.: 07-488


Drawn By: SGR

Checked By: SGR


Drawing Number:

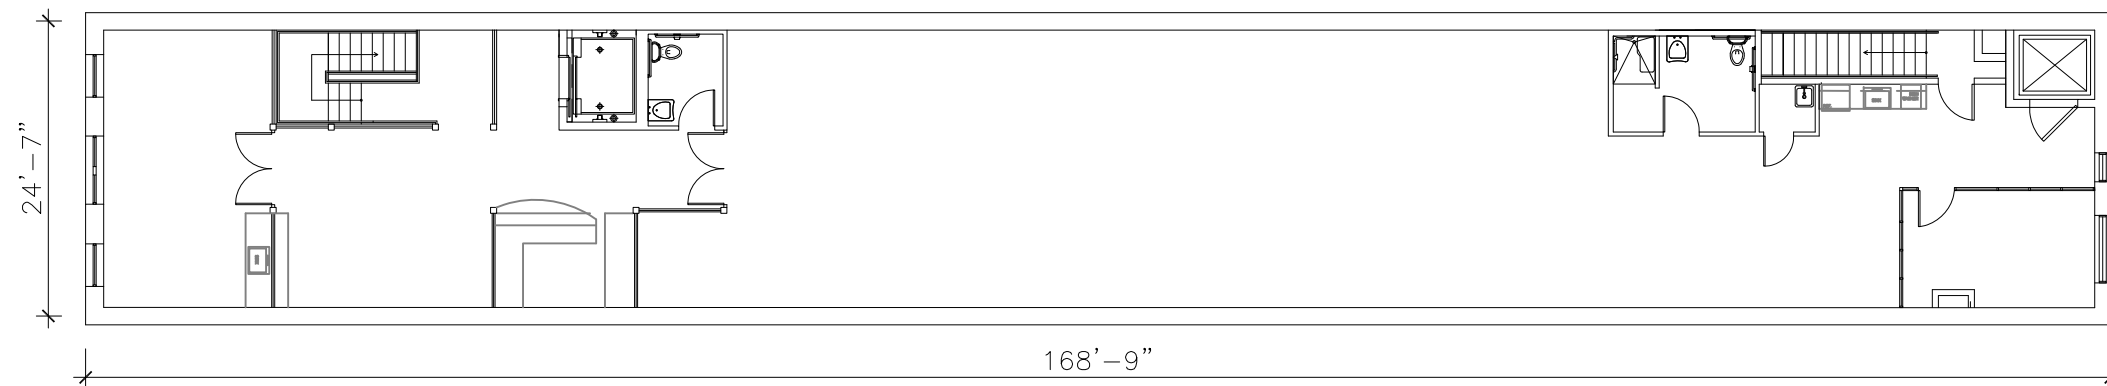


**4** 2ND FLOOR PLAN  
A-1.0 1/8" = 1'-0"

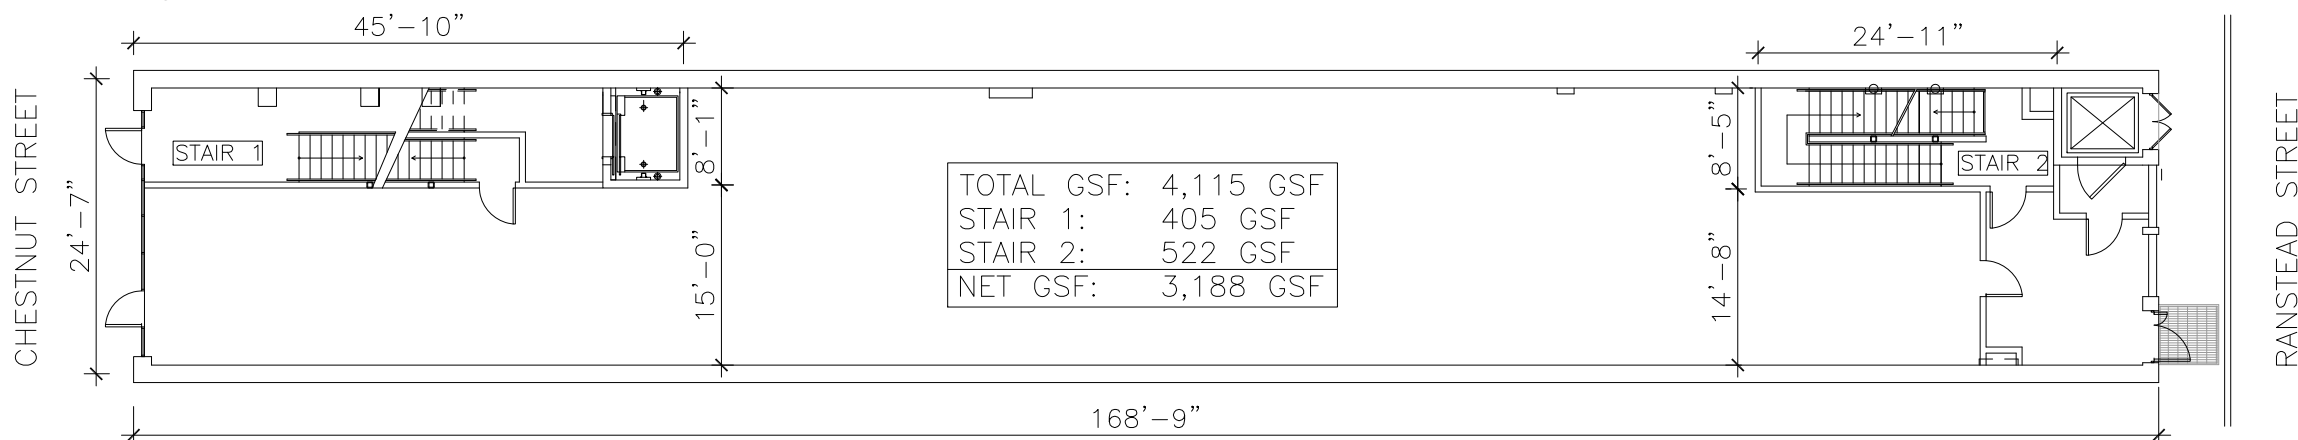

**3** 1ST FLOOR PLAN  
A-1.0 1/8" = 1'-0"

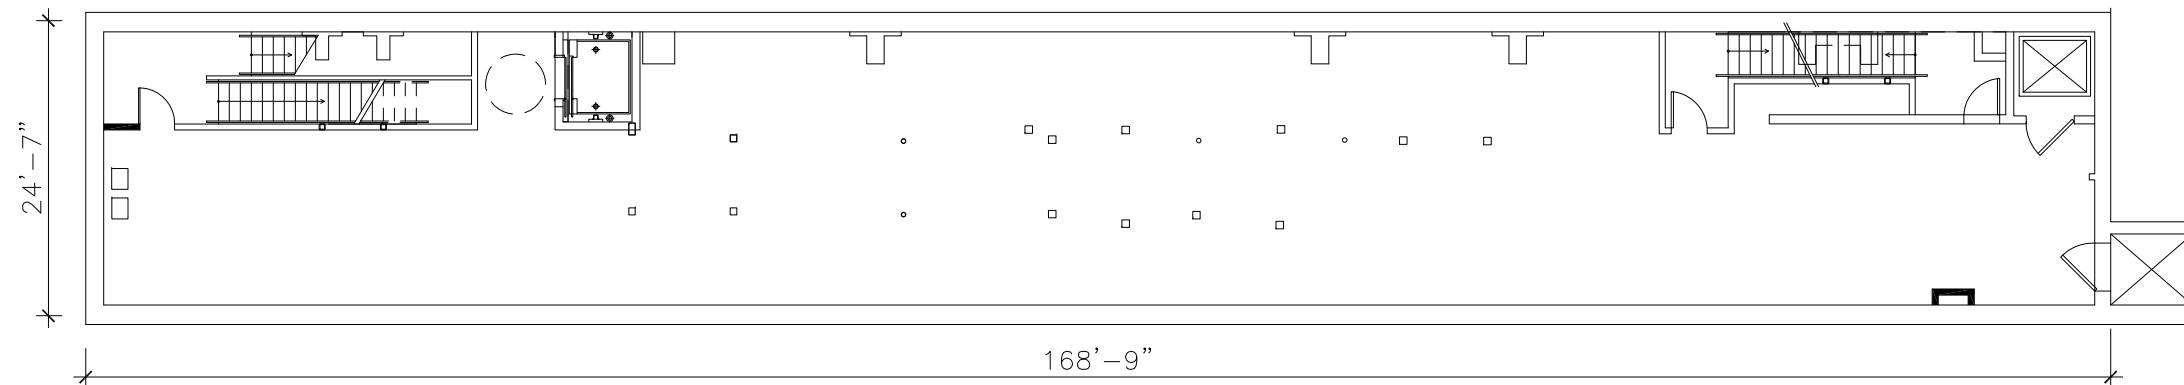

**2** BASEMENT PLAN  
A-1.0 1/8" = 1'-0"

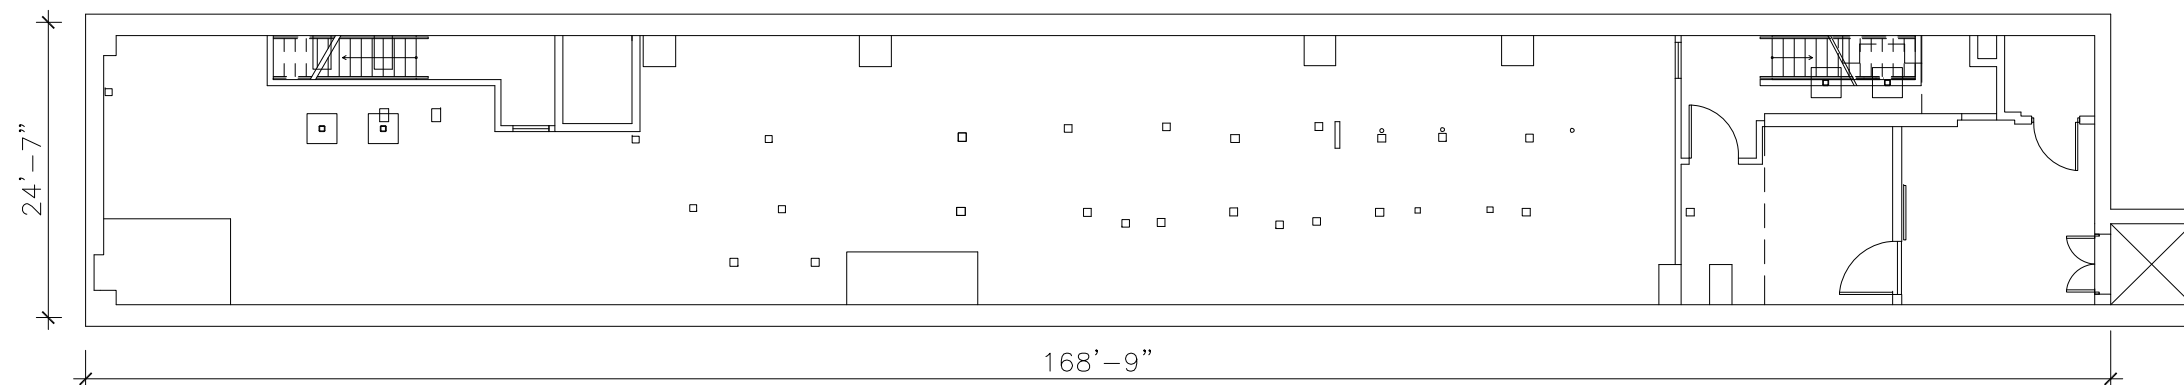

**1** SUB-BASEMENT PLAN  
A-1.0 1/8" = 1'-0"

CHESTNUT STREET

RANSTEAD STREET