


SPEC SUITE
8 Penn Center
4th Floor
Philadelphia, PA

Project Information:

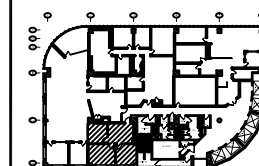

Key Plan:

Drawn By:	AK
Checked By:	-
Approved By:	-
Scale:	AS NOTED
Project No.:	11012.01

SCHEMATIC PLAN

Sheet Description:

Date: 04/25/11


SK-1

Sheet No.:

Page No.:

01 of 01

Cadd File:

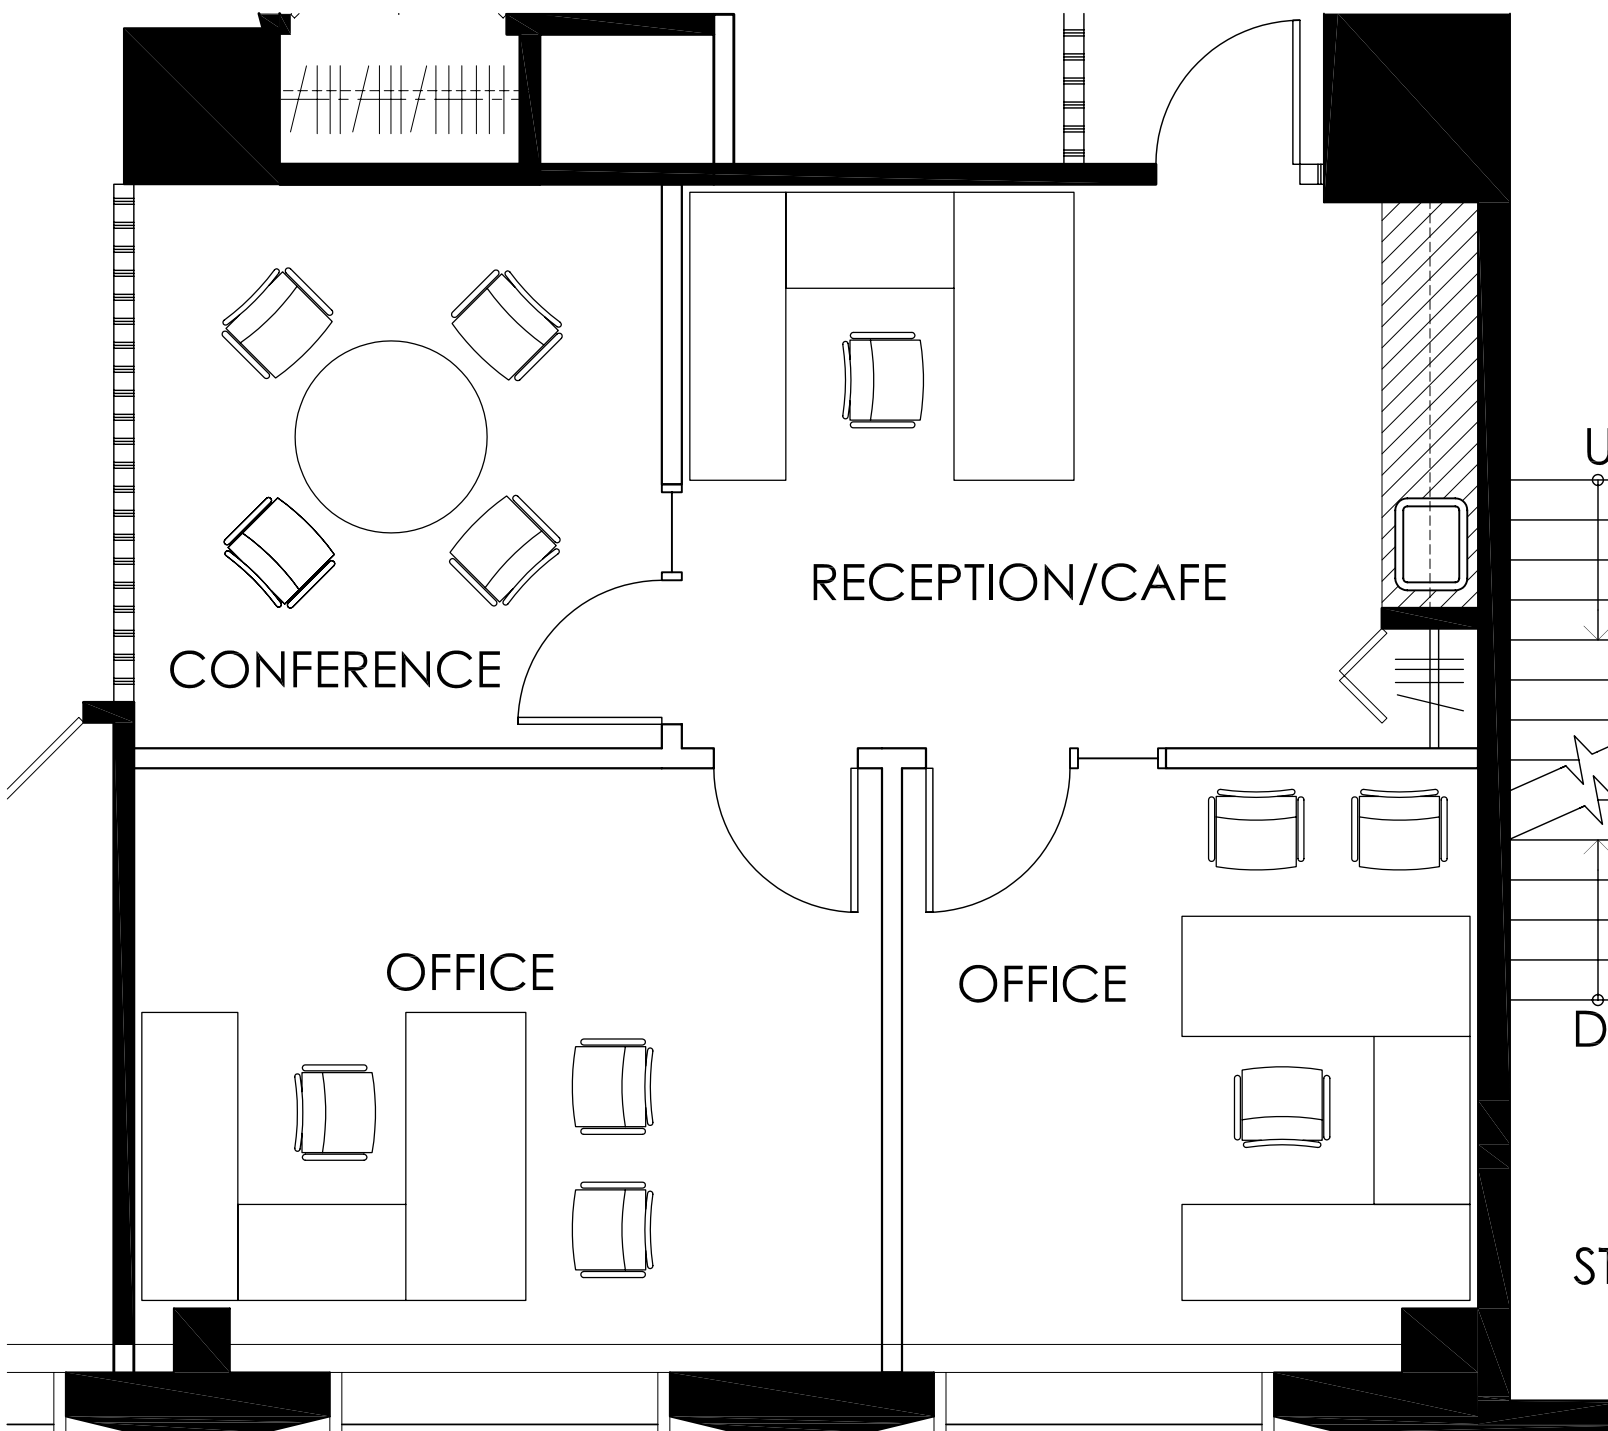

1 SCHEMATIC PLAN
SCALE: 1/4" = 1'-0"