


1 SCHEMATIC PLAN  
SK SCALE: 1/8" = 1'-0"

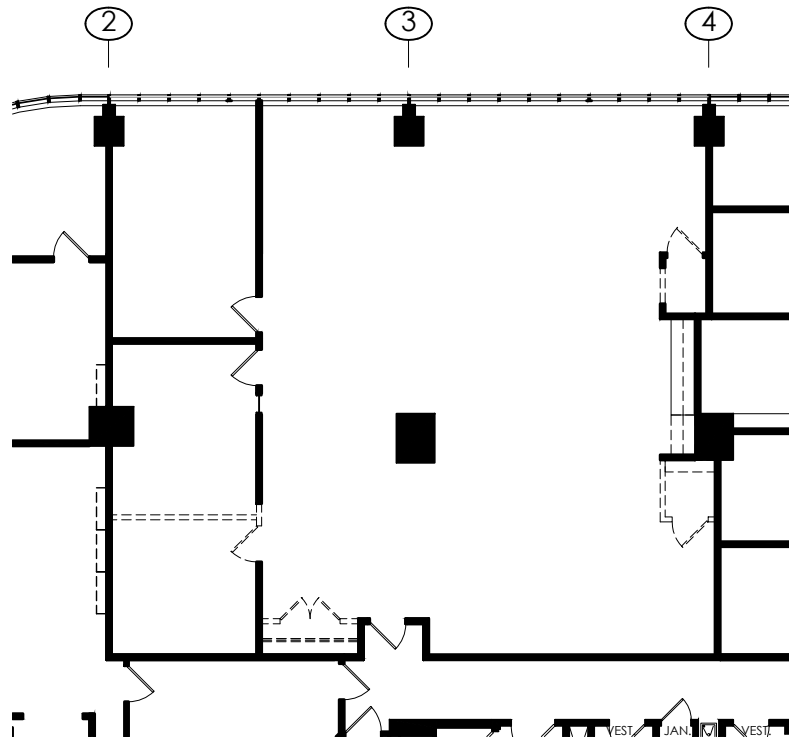

2 DEMOLITION PLAN  
SK SCALE: 1/16" = 1'-0"

SCHEMATIC PLAN LEGEND

SYMBOL	DESCRIPTION
	EXISTING PARTITION OR WALL TO REMAIN
	PARTITION TO BE DEMOLISHED
	DEMISING WALL, FULL HEIGHT TO UNDERSIDE OF DECK
	INSULATED PARTITION, REFER TO SPECIFICATIONS
	NON INSULATED PARTITION, REFER TO SPECIFICATIONS
	EXISTING LOW PARTITION
	ABOVE, BELOW OR BEYOND
	NEW MILLWORK
	EXISTING DOOR TO REMAIN
	DOOR TO BE REMOVED OR RELOCATED
	NEW DOOR
	ROD & SHELF

SCHEMATIC PLAN KEYNOTES

GC TO VERIFY THAT PANTRY SINK IS EXISTING.

ARCHITECTURE | INTERIORS

1717 ARCH STREET, SUITE 4101  
PHILADELPHIA, PA 19103  
267.809.8400 T  
215.557.7984 F  
www.L2Partridge.com

SCHEMATIC DRAWING  
NOT FOR CONSTRUCTION

McBREEN KOPKO  
8 Penn Center  
10th Floor  
Philadelphia, PA

Project Information:

Key Plan:

15		
14		
13		
12		
11		
10		
09		
08		
07		
06		
05		
04		
03		
02		
01	SK-1 Issue for review	08/13/2018
No.	Description	Date

Issued For:

Drawn By: DE

Checked By: -

Approved By: -

Scale: AS NOTED

Project No.: 18012.22

SCHEMATIC PLAN

Sheet Description:

SK-2

Sheet No.:

Page No.: 01 of 01