



SCHEMATIC PLAN LEGEND

SYMBOL	DESCRIPTION
	EXISTING PARTITION OR WALL TO REMAIN
	PARTITION TO BE DEMOLISHED
	DEMISING WALL, FULL HEIGHT TO UNDERSIDE OF DECK
	PARTITION TO UNDERSIDE OF CEILING
	ABOVE, BELOW OR BEYOND
	NEW MILLWORK
	EXISTING DOOR TO REMAIN
	DOOR TO BE REMOVED OR RELOCATED
	NEW DOOR
	ROD & SHELF

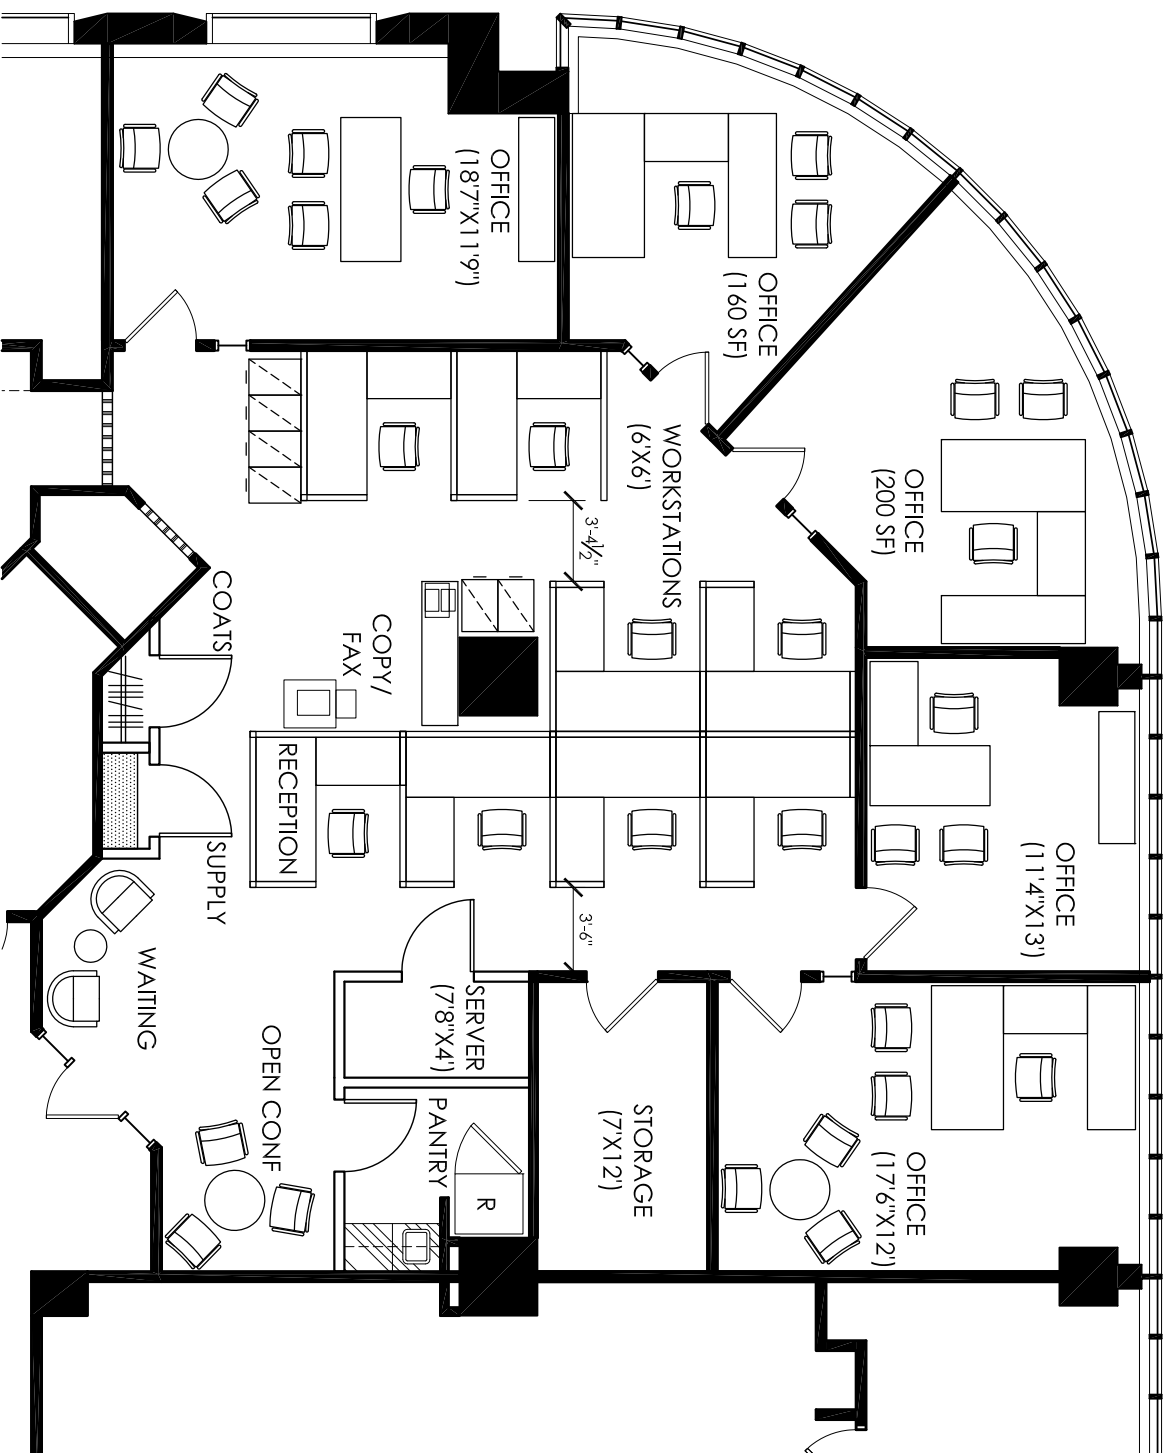


1 SCHEMATIC PLAN
SCALE: 1/8" = 1'-0"

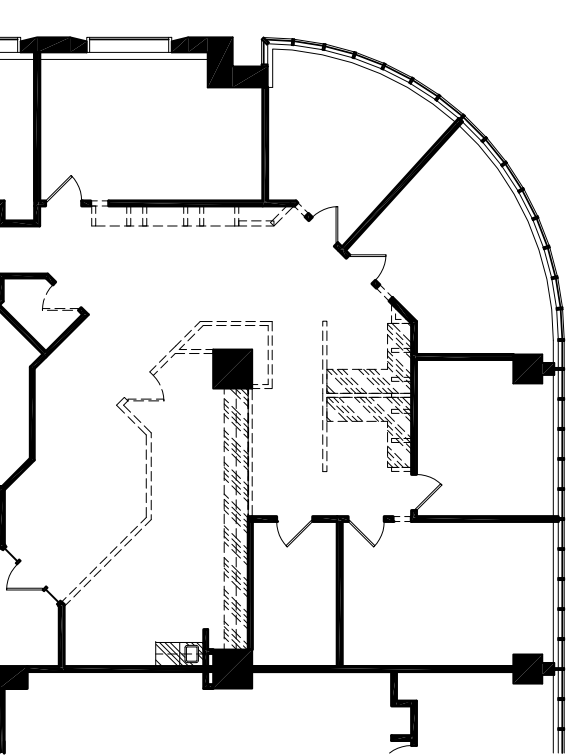

2 DEMOLITION PLAN
SCALE: 1/16" = 1'-0"

SHAREDXPERTISE
EIGHT PENN CENTER
13th Floor
Philadelphia, PA

Project Information:

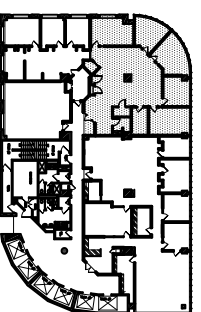

Key Plan:
Drawn By: AK
Checked By: -
Approved By: -
Scale: AS NOTED
Project No.: 12012.02
SCHEMATIC PLAN

Sheet Description:

Date: 8/13/12

Sheet No.: **SK-1**

Page No.:

01 of 01