


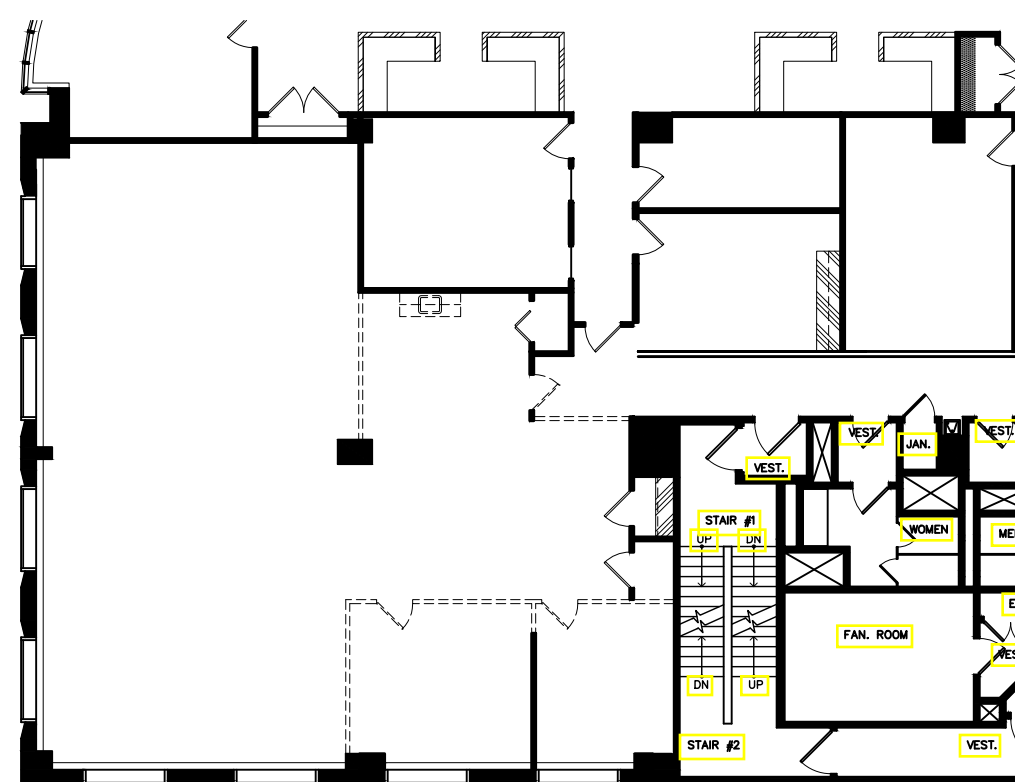

1 SCHEMATIC PLAN
SK SCALE: 1/8" = 1'-0"



2 DEMOLITION PLAN
SK SCALE: 1/16" = 1'-0"

SCHEMATIC PLAN LEGEND

SYMBOL	DESCRIPTION
	EXISTING PARTITION OR WALL TO REMAIN
	PARTITION TO BE DEMOLISHED
	DEMISING WALL, FULL HEIGHT TO UNDERSIDE OF DECK
	INSULATED PARTITION; SEE SPECIFICATIONS
	UNINSULATED PARTITION; SEE SPECIFICATIONS
	ABOVE, BELOW OR BEYOND
	NEW MILLWORK
	EXISTING DOOR TO REMAIN
	DOOR TO BE REMOVED OR RELOCATED
	NEW DOOR
	ROD & SHELF

PROGRAM SUMMARY

AREA	PLAN SIZE	PLAN QTY
RECEPTION	200 SF	1
OFFICES	104-155 SF	9
CONFERENCE	242 SF	1
COPY/WORK/SERVER	130 SF	1
PANTRY	60 SF	1
COATS	16 SF	1
STORAGE	14-25 SF	1

**SCHEMATIC DRAWING
NOT FOR CONSTRUCTION**

STEWART TITLE
8 Penn Center
20th Floor
Philadelphia, PA

Project Information:

Key Plan:

15		
14		
13		
12		
11		
10		
09		
08		
07		
06		
05		
04		
03		
02		
01	SK-1 Issue for Review	09/28/2017
No.	Description	Date

Issued For:
 Drawn By: DE
 Checked By: -
 Approved By: -
 Scale: AS NOTED
 Project No.: 17012.11

SCHEMATIC PLAN

 Sheet Description:

SK-1