


1 SK SCHEMATIC PLAN
SCALE: 1/8" = 1'-0"

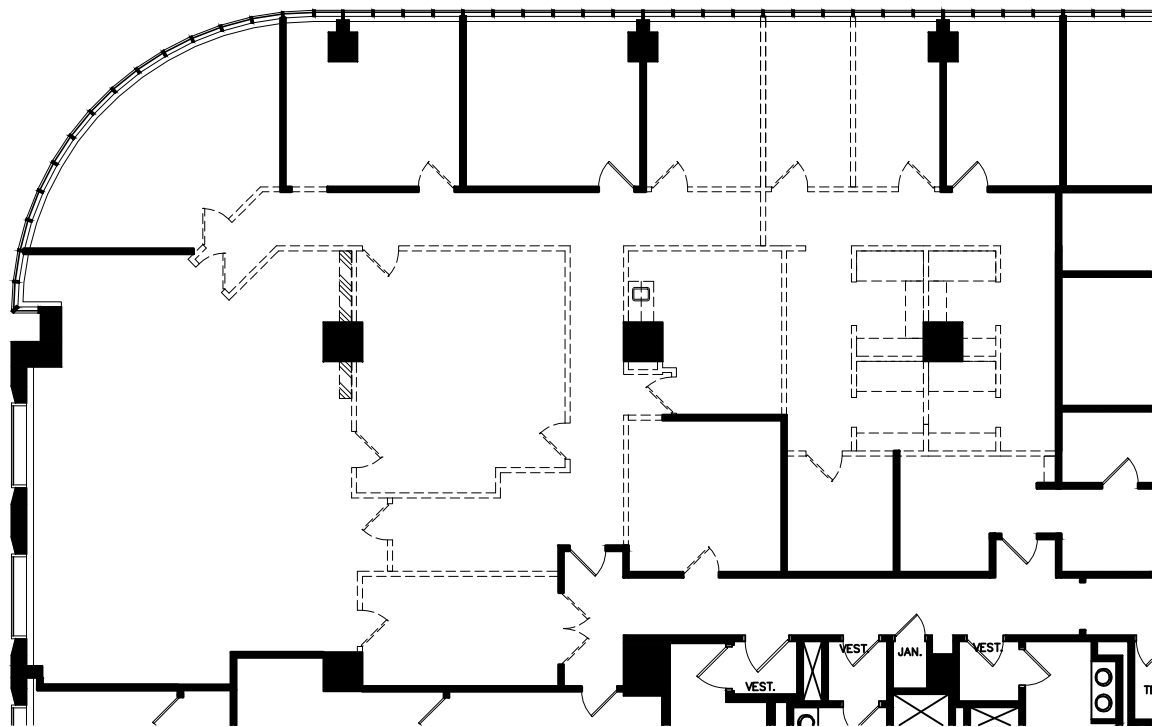


1 SK DEMOLITION PLAN
SCALE: 1/16" = 1'-0"

SCHEMATIC PLAN LEGEND	
SYMBOL	DESCRIPTION
	EXISTING PARTITION OR WALL TO REMAIN
	PARTITION TO BE DEMOLISHED
	DEMISING WALL, FULL HEIGHT TO UNDERSIDE OF DECK
	PARTITION TO UNDERSIDE OF CEILING, INSULATED
	PARTITION TO UNDERSIDE OF CEILING
	NEW MILLWORK
	EXISTING DOOR TO REMAIN
	DOOR TO BE REMOVED OR RELOCATED
	NEW DOOR
	ROD & SHELF

POST UNIVERSITY
Eight Penn Center
18th Floor
Philadelphia, PA

Project Information:

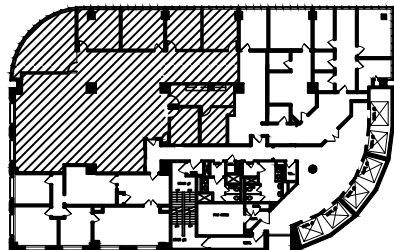

Key Plan:

15		
14		
13		
12		
11		
10		
09		
08		
07		
06		
05		
04		
03		
02		
01		
No.	SK-5	12/19/14

Issued For:

Drawn By: KN

Checked By: AK

Approved By: -

Scale: AS NOTED

Project No.: 14012.13

SCHEMATIC PLAN

Sheet Description:

SK-5

Sheet No.:

Page No.: 01 of 01