


1 SK SCHEMATIC PLAN  
SCALE: 1/8" = 1'-0"

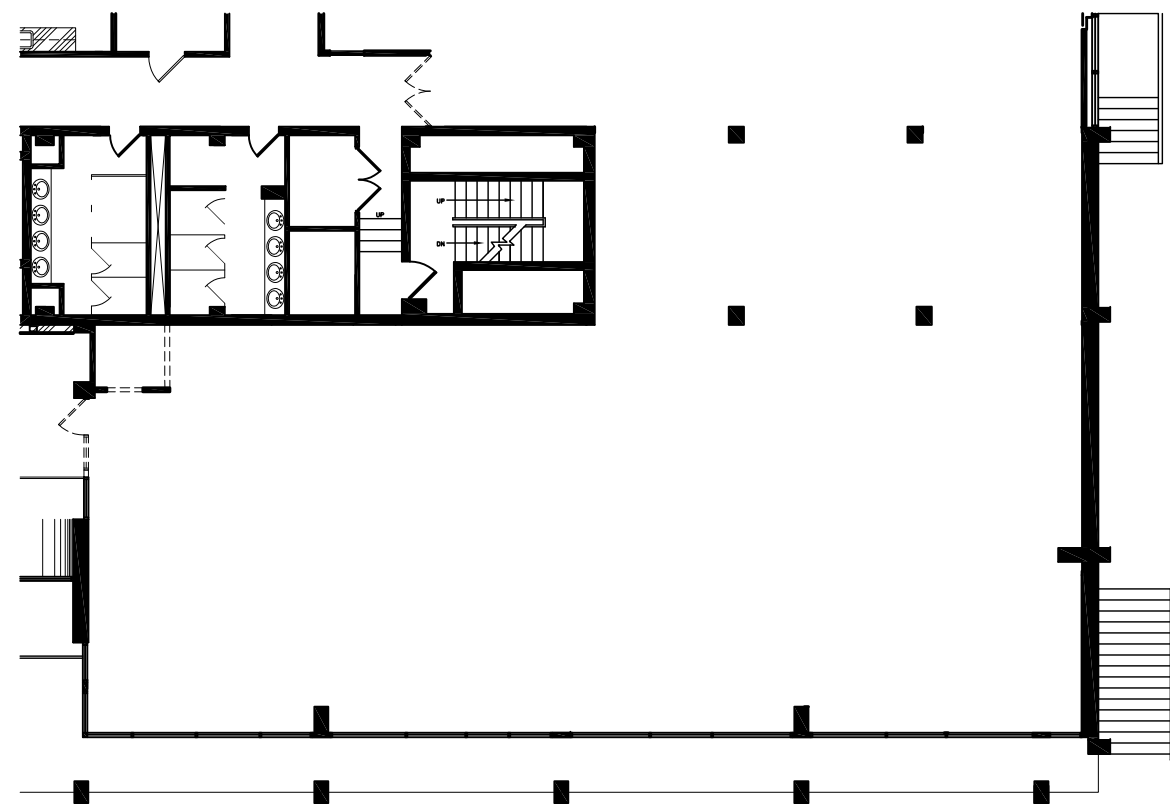

2 SK DEMOLITION PLAN  
SCALE: 1/16" = 1'-0"

**SCHEMATIC PLAN LEGEND**

SYMBOL	DESCRIPTION
	EXISTING PARTITION OR WALL TO REMAIN
	PARTITION TO BE DEMOLISHED
	DEMISING WALL, FULL HEIGHT TO UNDERSIDE OF DECK
	INSULATED PARTITION, REFER TO SPECIFICATIONS
	PARTITION, REFER TO SPECIFICATIONS
	NEW MILLWORK
	EXISTING DOOR TO REMAIN
	DOOR TO BE REMOVED OR RELOCATED
	NEW DOOR
	EXTENT OF EXPOSED DECK CEILING


**KEY NOTES**

- NEW FRAMELESS GLASS DOOR AND SIDELIGHT TO INFILL EXISTING DOOR AND SIDELIGHT STOREFRONT.

**SCHEMATIC DRAWING  
NOT FOR CONSTRUCTION**

**PRIMERICA**  
Jenkintown Plaza  
1st Floor  
Jenkintown, PA

Project Information:

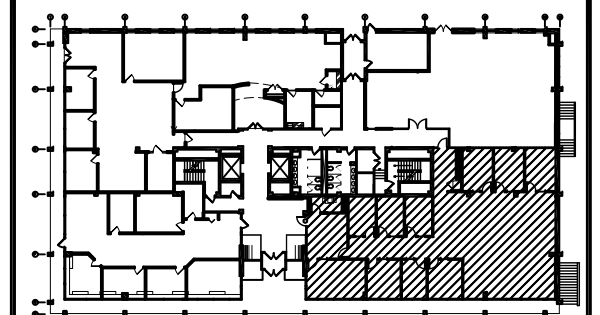

Key Plan:

15		
14		
13		
12		
11		
10		
09		
08		
07		
06		
05		
04		
03		
02	SK-1.1	08/16/17
01	SK-1	08/10/17
No.	Description	Date

Issued For:

Drawn By:	AN
Checked By:	AK
Approved By:	-
Scale:	AS NOTED
Project No.:	17066.08

SCHEMATIC PLAN

Sheet Description:

**SK-1.1**

Sheet No.: