


Project Information:

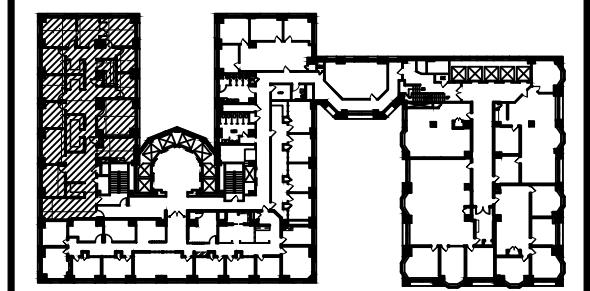

Key Plan:

13		
12		
11		
10		
09		
08		
07		
06		
05		
04	SK-3.1, 6TH FLOOR	07/07/14
03	SK-2, 6TH FLOOR	06/24/14
02	SK-2, 6TH FLOOR	06/04/14
01	SK-1, 21ST FLOOR	04/10/14
No.	Description	Date

Issued For:

Drawn By: AK

Checked By: -

Approved By: -

Scale: AS NOTED

Project No.: 14 011.08

SCHMATIC PLAN

Sheet Description:


SK-3.1

Sheet No.:


Page No.: 01 of 01

SCHEMATIC PLAN LEGEND

SYMBOL	DESCRIPTION
	EXISTING PARTITION OR WALL TO REMAIN
	PARTITION TO BE DEMOLISHED
	DEMISING WALL, FULL HEIGHT TO UNDERSIDE OF DECK
	PARTITION TO UNDERSIDE OF CEILING, INSULATED
	PARTITION TO UNDERSIDE OF CEILING
	LOW PARTITION @ 42" AFF
	ABOVE, BELOW OR BEYOND
	NEW MILLWORK
	EXISTING DOOR TO REMAIN
	DOOR TO BE REMOVED OR RELOCATED
	NEW DOOR
	ROD & SHELF

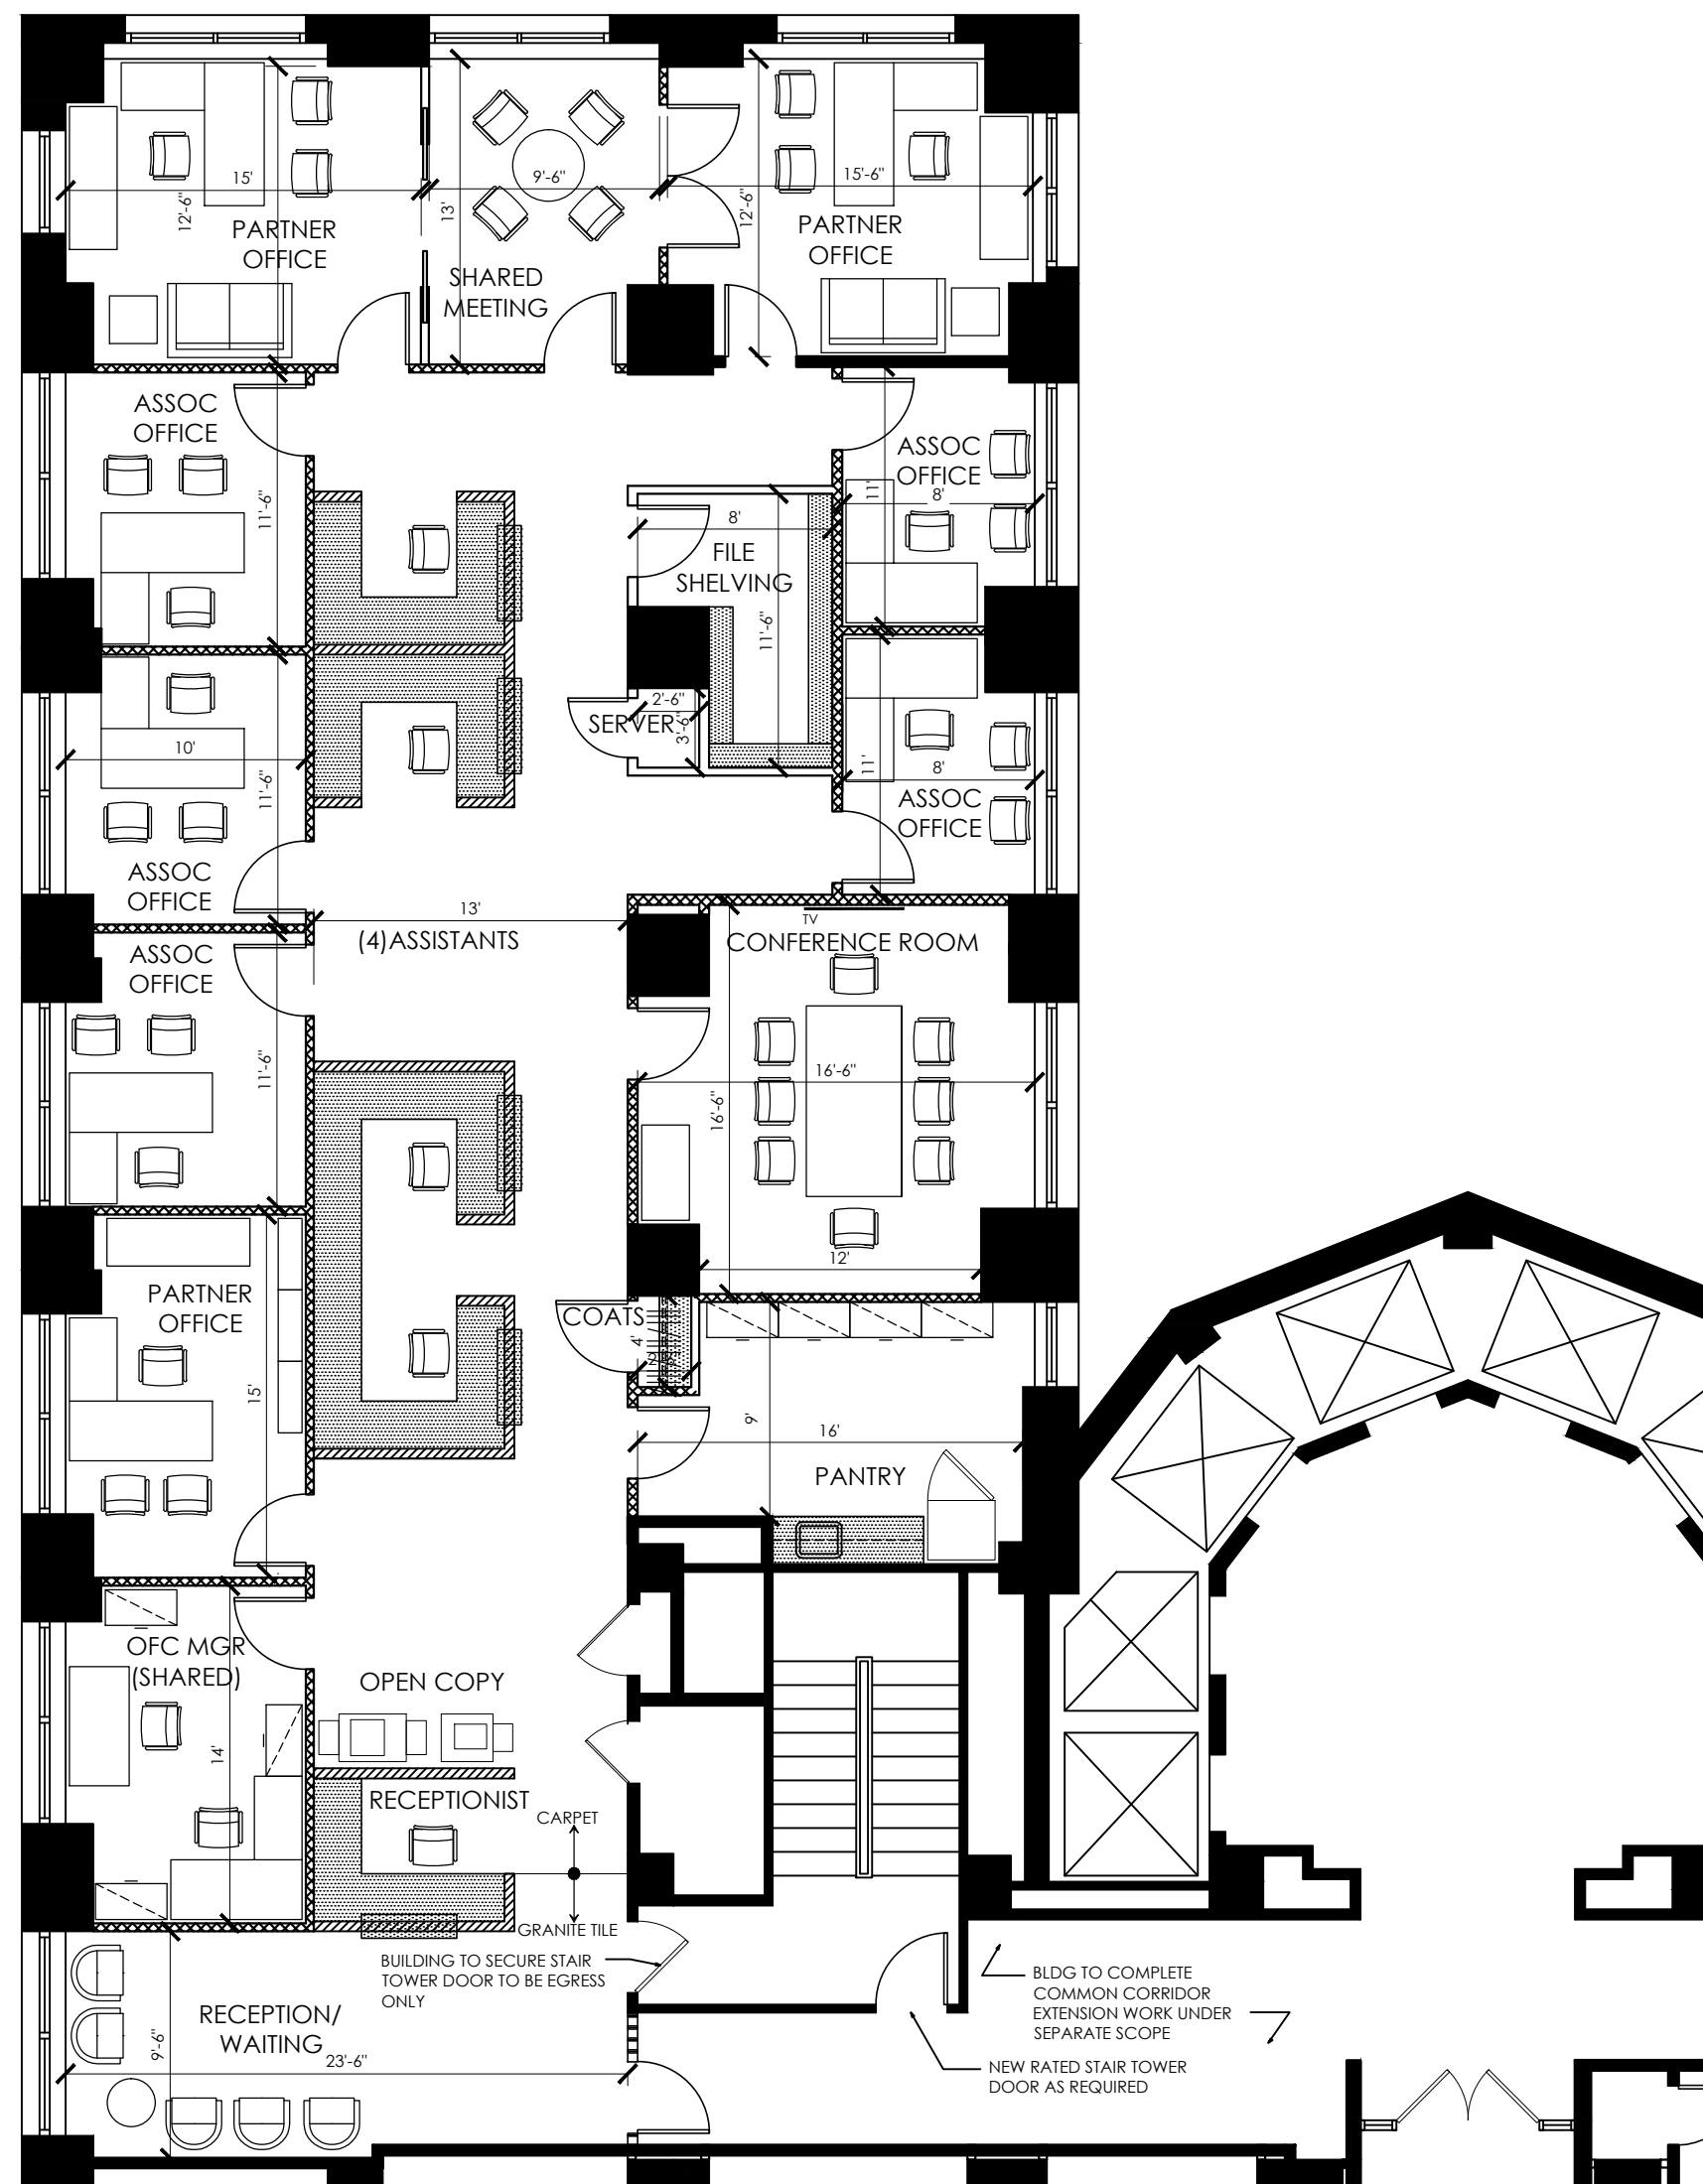

1 SCHEMATIC PLAN
 SK SCALE: 1/8" = 1'-0"

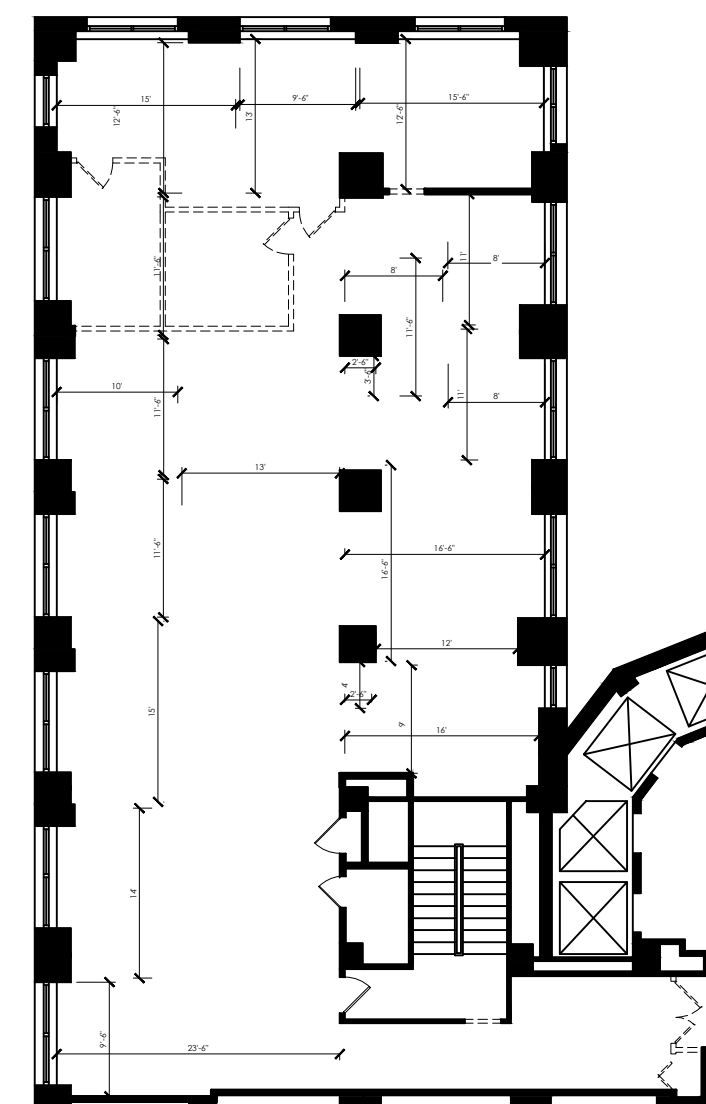

2 DEMOLITION PLAN
 SK SCALE: 1/16" = 1'-0"