


**MEREDITH & NARINE PARTNERS**  
 LAND TITLE BUILDING  
 9th Floor  
 Philadelphia, PA

Project Information:


**1** SCHEMATIC PLAN  
 SK SCALE: 1/8" = 1'-0"

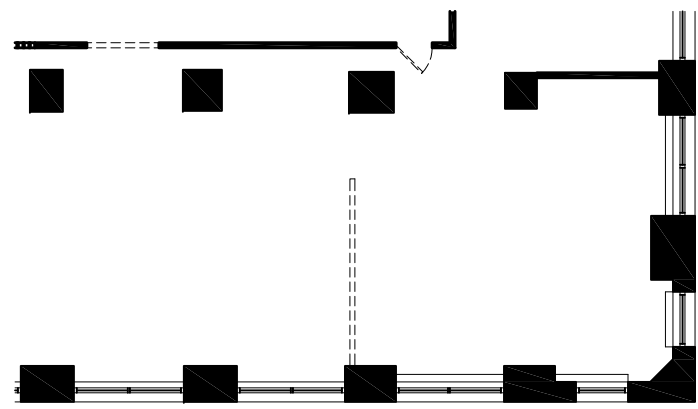

**1** DEMOLITION PLAN  
 SK SCALE: 1/16" = 1'-0"

## SCHEMATIC PLAN LEGEND

SYMBOL	DESCRIPTION
	EXISTING PARTITION OR WALL TO REMAIN
	PARTITION TO BE DEMOLISHED
	DEMISING WALL, FULL HEIGHT TO UNDERSIDE OF DECK
	PARTITION TO UNDERSIDE OF CEILING, INSULATED
	PARTITION TO UNDERSIDE OF CEILING
	NEW MILLWORK
	EXISTING DOOR TO REMAIN
	DOOR TO BE REMOVED OR RELOCATED
	NEW DOOR

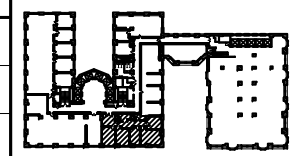

Key Plan:

Drawn By:	BAS
Checked By:	-
Approved By:	-
Scale:	AS NOTED
Project No.:	12011.21

SCHEMATIC PLAN

Sheet Description:	
Date:	10/16/12

**SK-2**

Sheet No.:	
Page No.:	01 of 01