

PARTRIDGE ARCHITECTS INC

1617 JFK BOULEVARD, SUITE 900
 PHILADELPHIA, PA 19103
 215.567.3595P
 215.557.7984F
 www.partridgearch.com

**8 PENN CENTER
 SUITE 1925
 PHILADELPHIA, PA**

RECORD CONDITIONS

PROJECT #:	10 012.01
SCALE:	AS NOTED
DRAWN BY:	AK
CHECKED BY:	
DATE:	06/04/10

REVISIONS:




RC-19

SHEET 1 OF 1

COPYRIGHT © 2010 PARTRIDGE ARCHITECTS INC.

G:\8PC - 8 Penn Center\Boses BPC

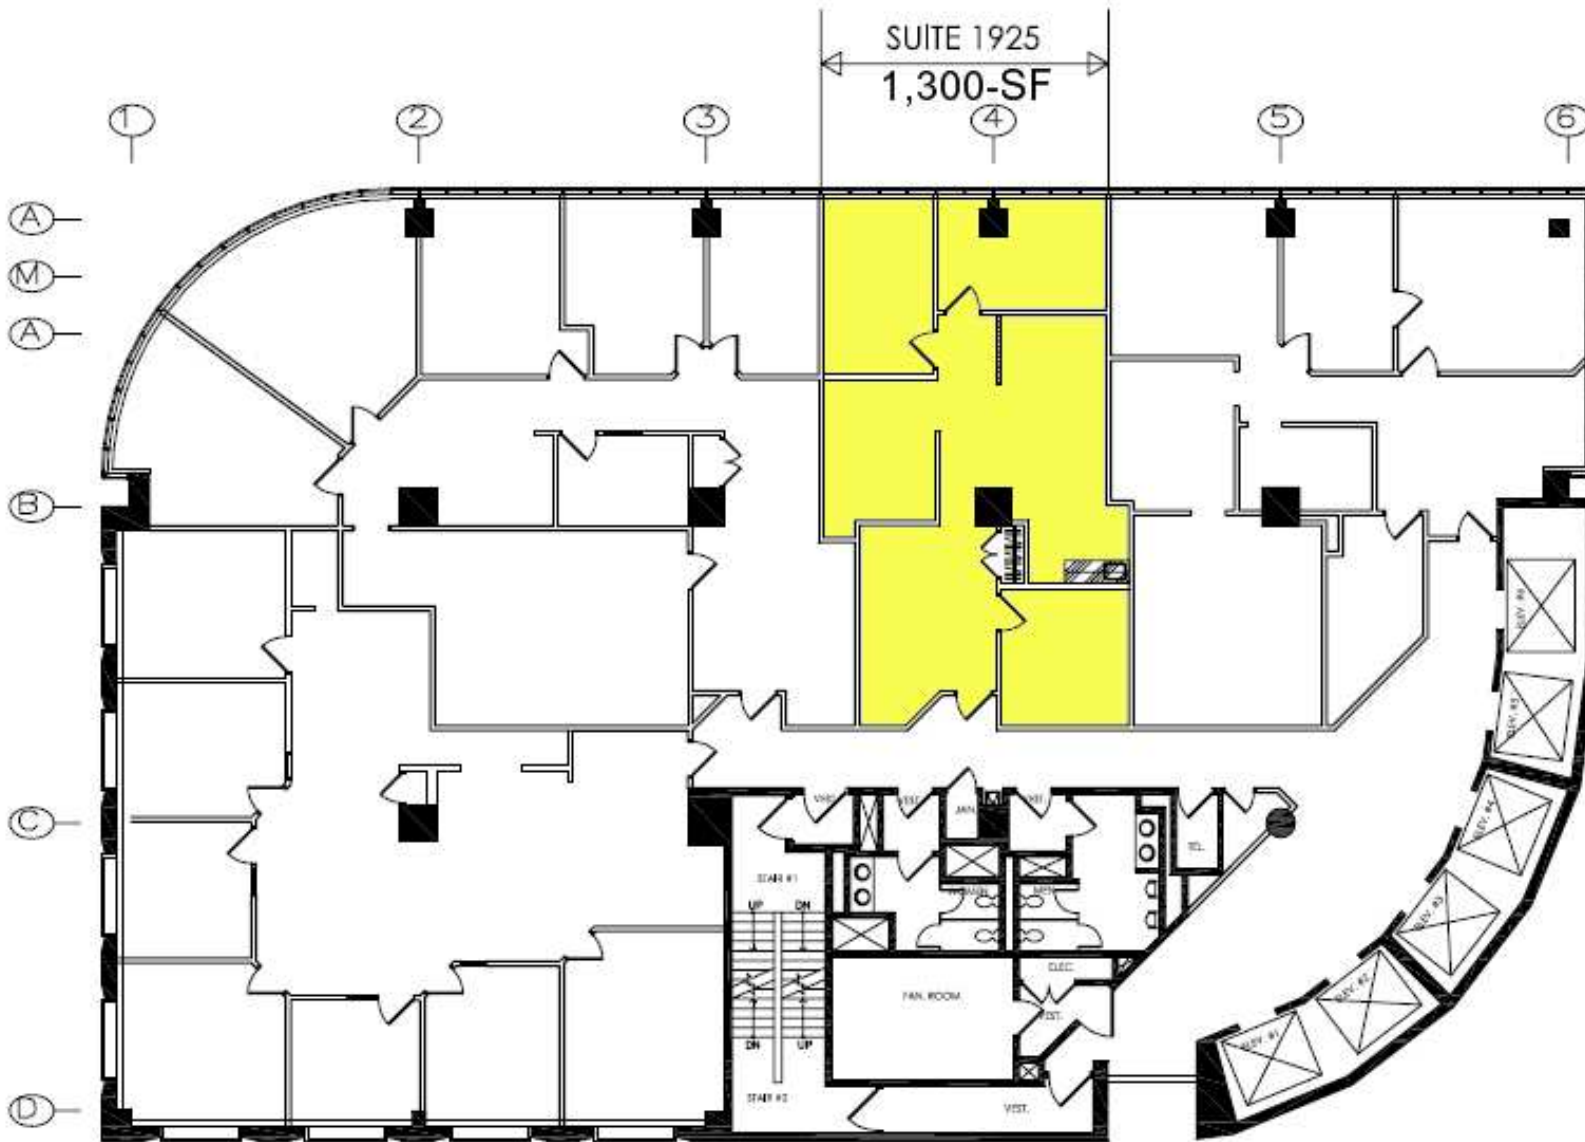

1 SUITE 1925 RECORD CONDITIONS
 RC SCALE: 1/16" = 1'-0"